


27 HOLE LAYOUT STAGE 3c CONSTRUCTION

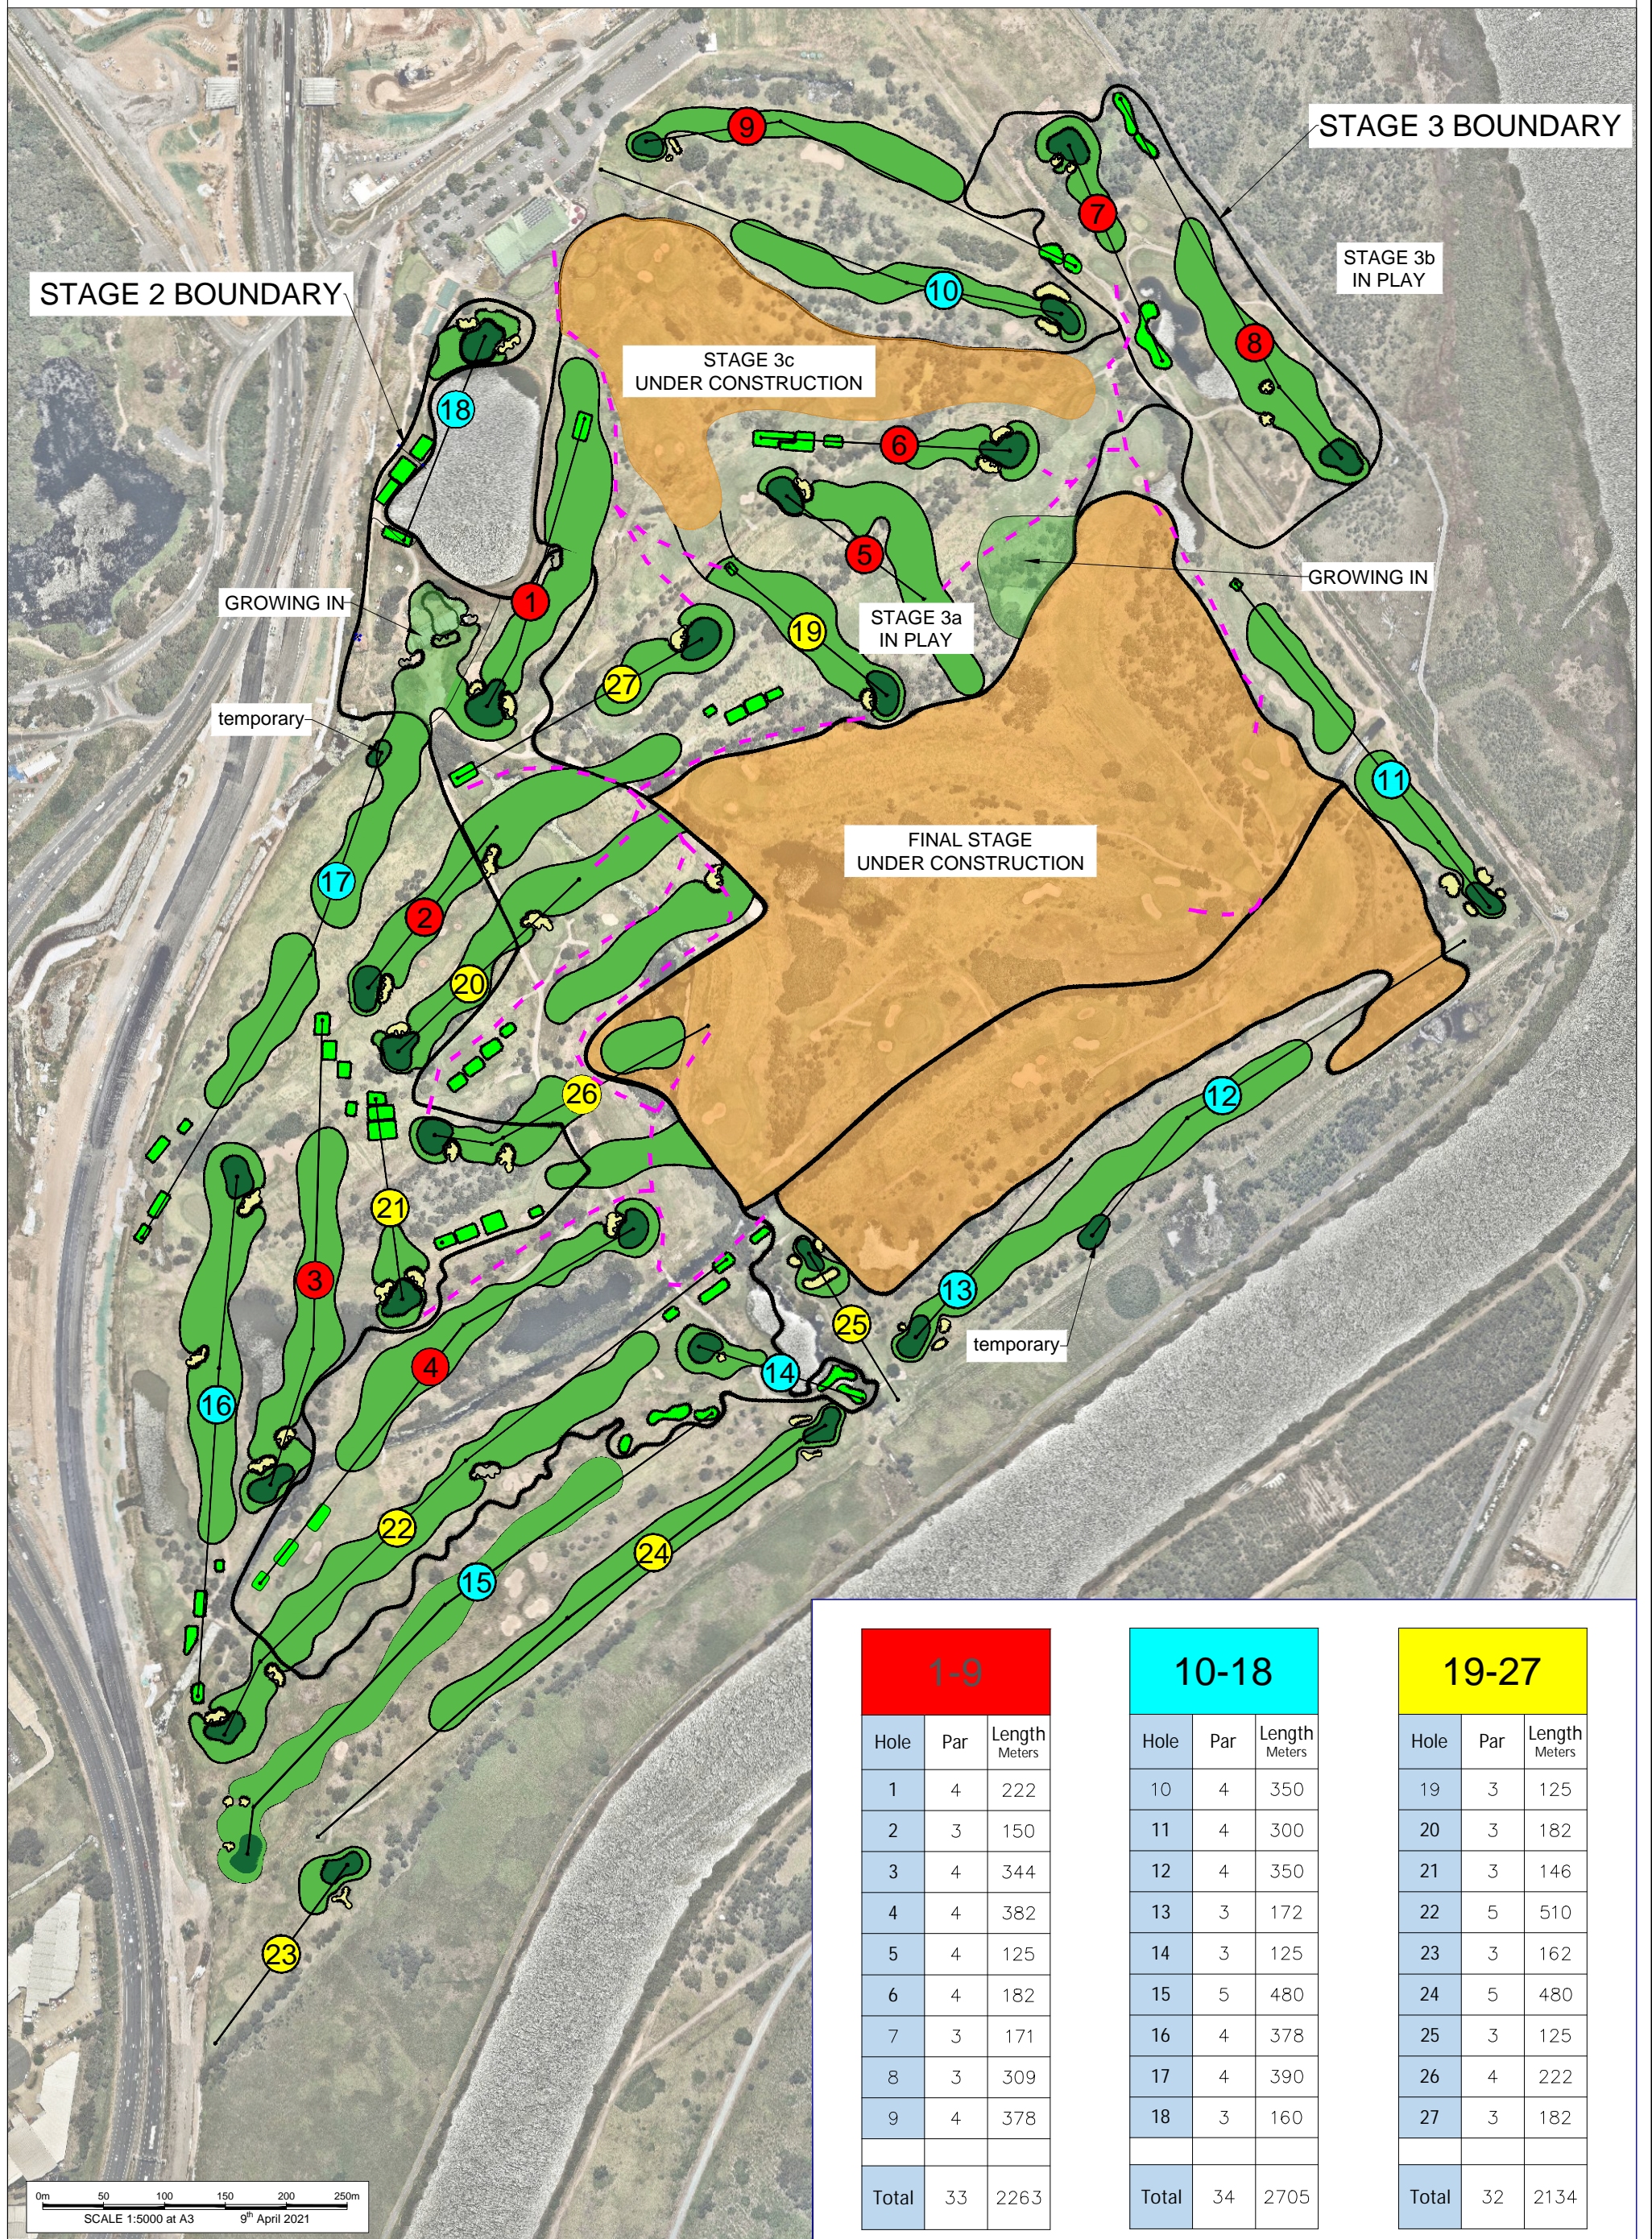

1-9		
Hole	Par	Length Meters
1	4	222
2	3	150
3	4	344
4	4	382
5	4	125
6	4	182
7	3	171
8	3	309
9	4	378
Total	33	2263

10-18		
Hole	Par	Length Meters
10	4	350
11	4	300
12	4	350
13	3	172
14	3	125
15	5	480
16	4	378
17	4	390
18	3	160
Total	34	2705

19-27		
Hole	Par	Length Meters
19	3	125
20	3	182
21	3	146
22	5	510
23	3	162
24	5	480
25	3	125
26	4	222
27	3	182
Total	32	2134